

23024502 - DEP 013125.dwg



CIVIL SITE +
LAND DEVELOPMENT

P.O. BOX 652
SIOUX FALLS, SD
57101
+
605-800-1912

DEVELOPMENT ENGINEERING PLAN - PH1, 2 & 3
RIVER PARK ADDITION - BRANDON, SD
LOT LAYOUT PLAN

REVISIONS:		
1	DATE	DESC
2	DATE	DESC
3	DATE	DESC

PROJECT NUMBER
23024502

DATE: 1/31/2025
DRAWN BY: TRP
CHECKED: EDC

SHEET:
C1.3


DEVELOPMENT ENGINEERING PLAN - PH1, 2 & 3
RIVER PARK ADDITION - BRANDON, SD
GRADING PLAN

REVISIONS:	
1	DATE DESC
2	DATE DESC
3	DATE DESC

PROJECT NUMBER	
23024502	
DATE:	1/31/2025
DRAWN BY:	TRP
CHECKED:	EDC

SHEET:

E1.3

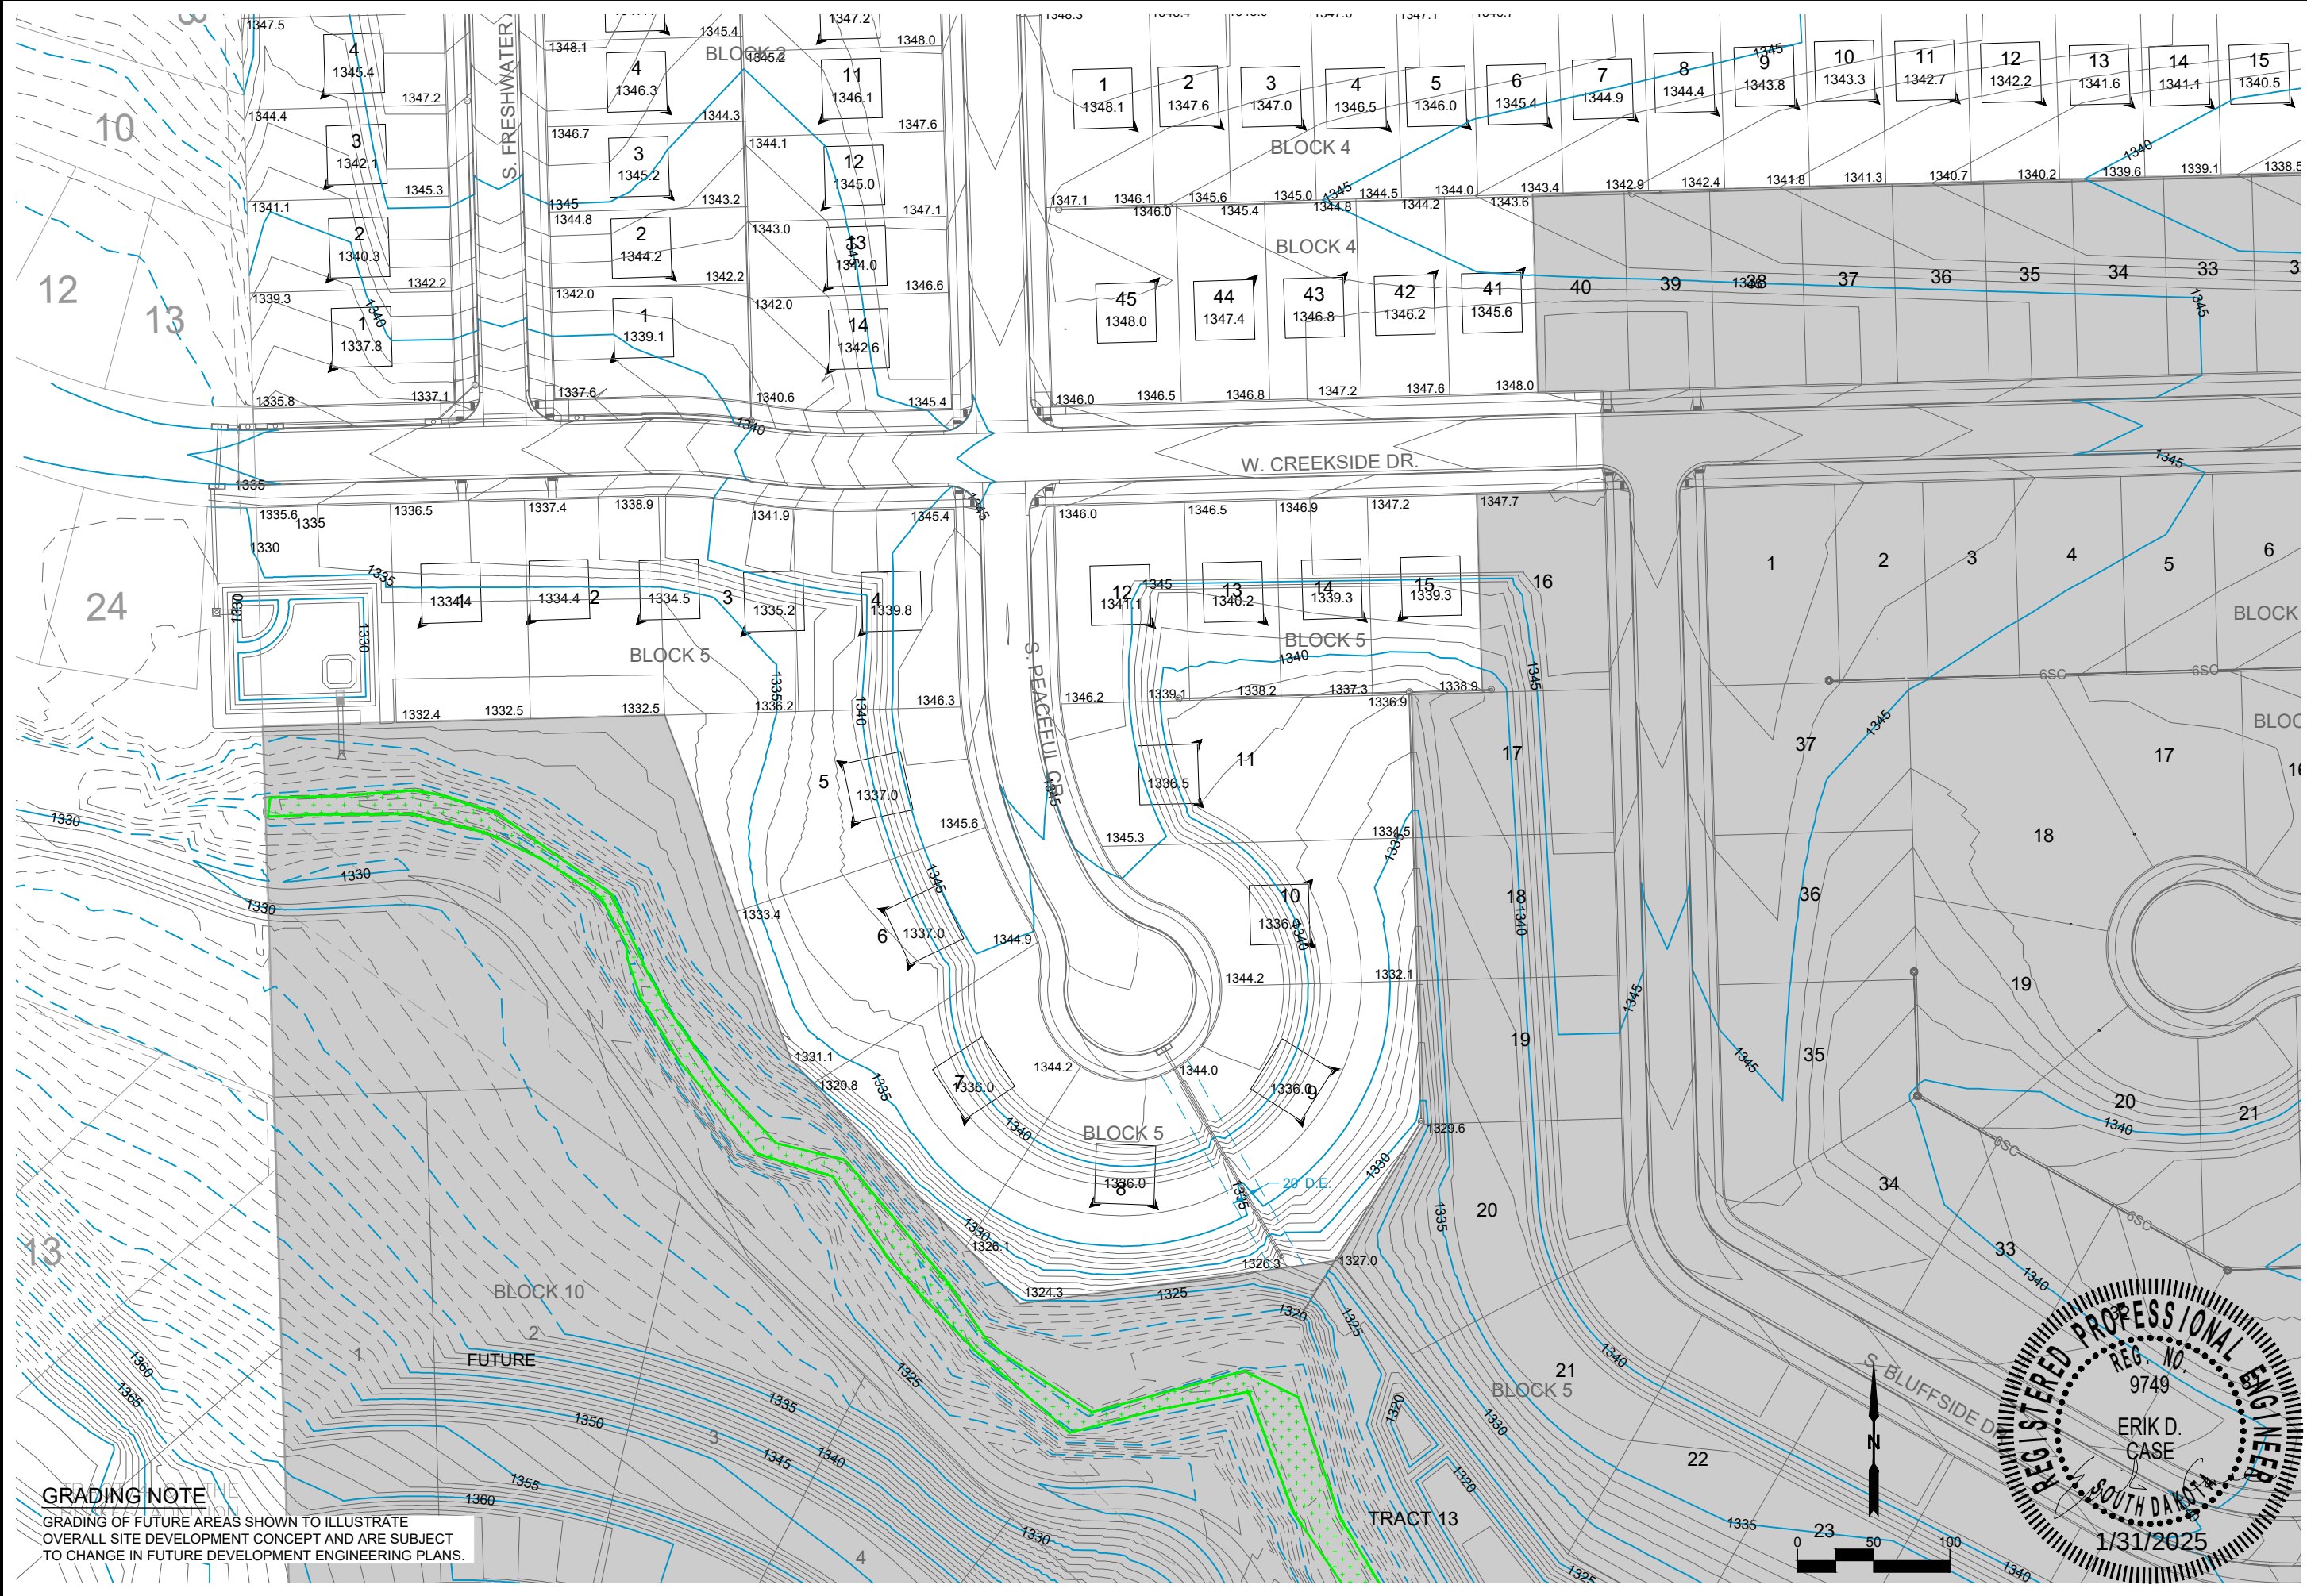

23024502 - DEP 013125.dwg