





0 75 150



LEGEND:

- - - - - PROPOSED STANDARD 10' UTILITY EASEMENT ALONG ROAD
- - - - - PROPOSED STORM AND DRAINAGE EASEMENT
- - - - - PROPOSED SANITARY SEWER EASEMENT
- - - - - PROPOSED WATER MAIN EASEMENT

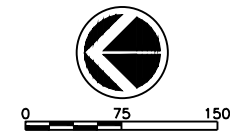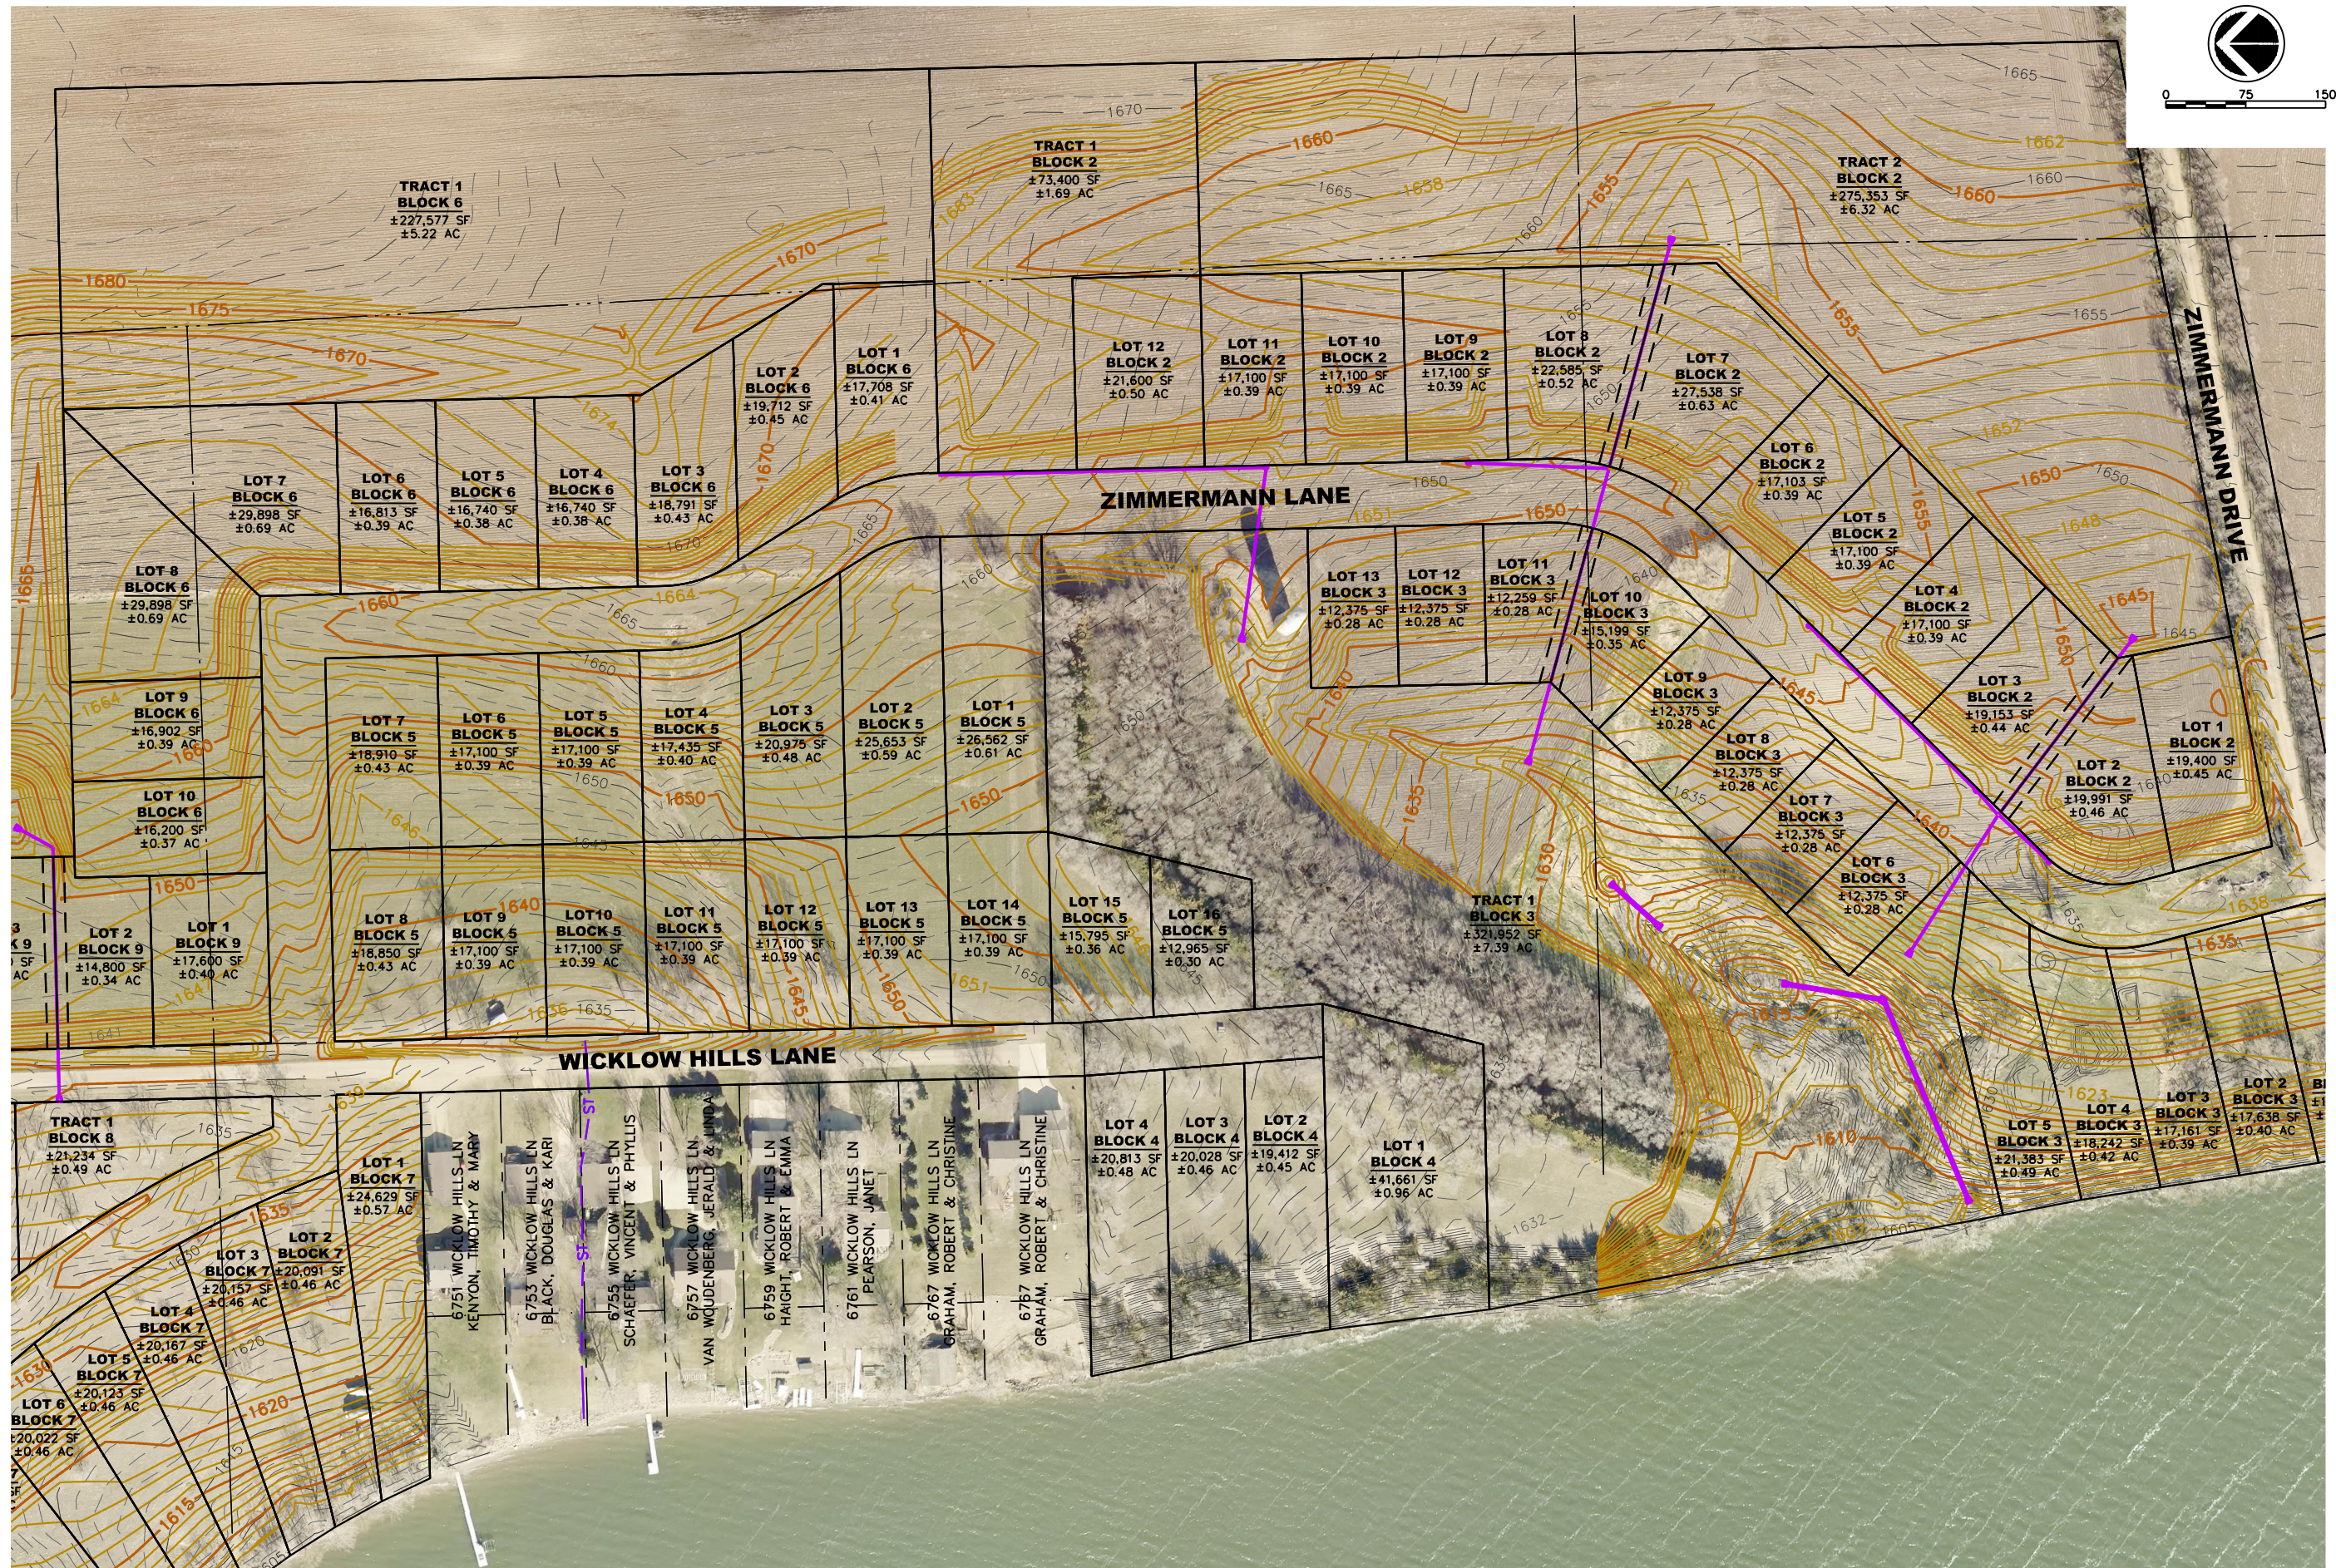

Preliminary Plat
Zimmermann Landing
Wentworth, South Dakota

Grading Plan

REVISIONS

Project Manager: JIM
Designer: JTM
Project Number: 671026
Phone: (605) 339-4157

